




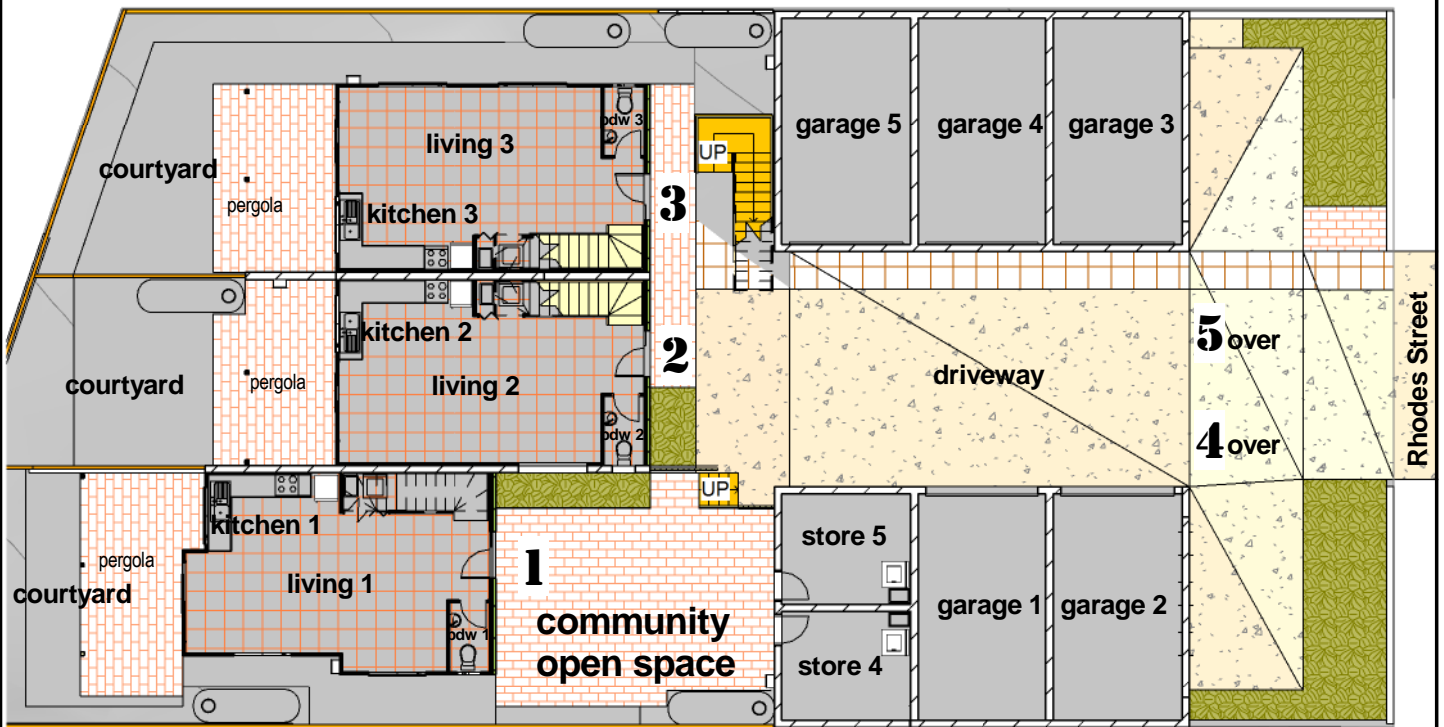

② Marketing - Level 1
1 : 200

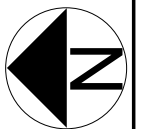

① Marketing - Ground Floor
1 : 200

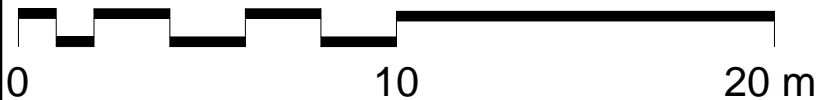

INSCAPE DESIGN
12 NEW STREET, NUNDAH Q4012
Ph 07 32607087 Fax 07 32662007
BSA Lic 018132 email: id@pearson.id.au

Units 5 Rhodes St Stafford
CBS PROJECTS P/L

Marketing Plans

SCALE
1 : 200

8/09/2009 10:00:39 AM 0809

M2

C