


SITE & GROUND FLOOR PLAN

1 : 200



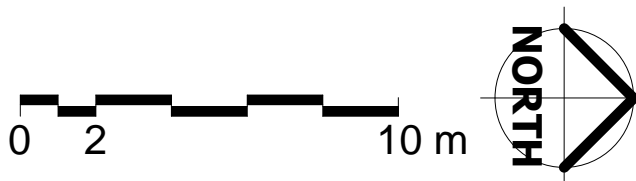


APARTMENTS AT 26 SPARKES ST, STAFFORD


CBS Projects Qld P/L PH - 1800 202 591

Note- final details may vary

INSCAPE DESIGN Ph 32607087 © 2011 24 JAN 2011

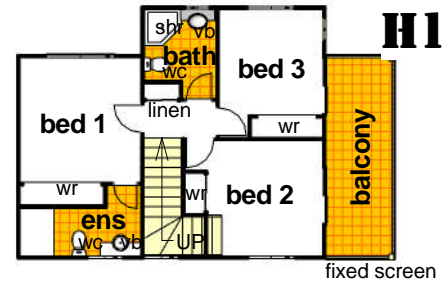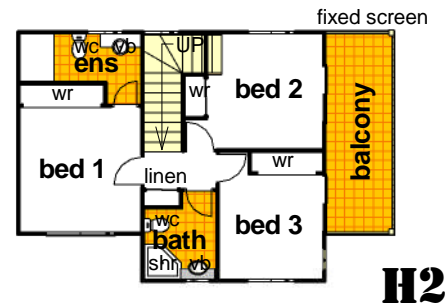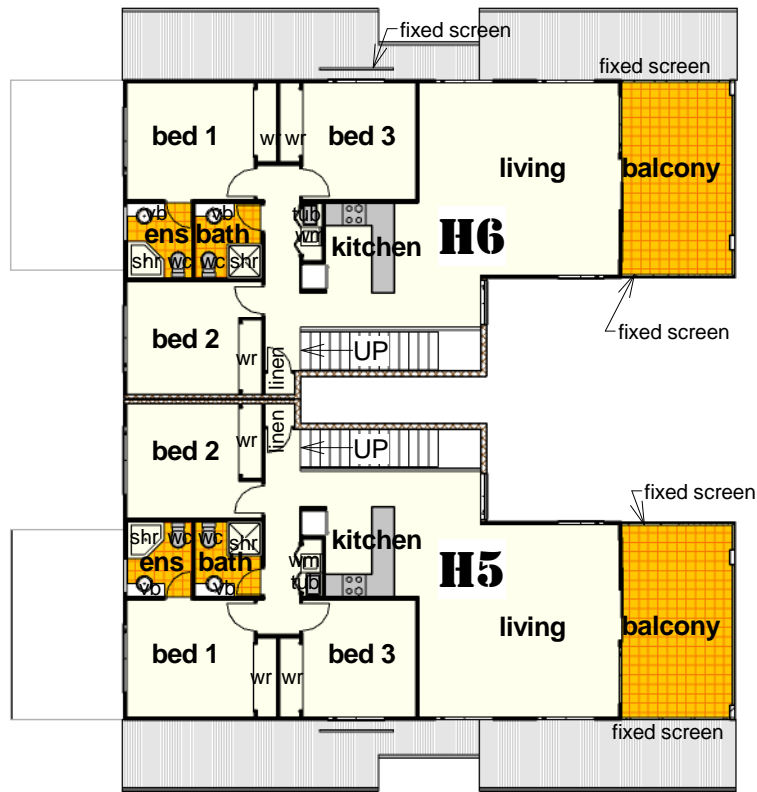

UPPER FLOOR PLAN
1 : 200

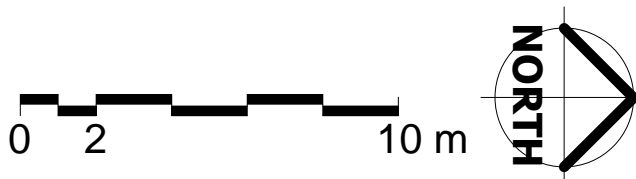


APARTMENTS AT 26 SPARKES ST, STAFFORD


CBS Projects Qld P/L PH - 1800 202 591

Note- final details may vary

INSCAPE DESIGN Ph 32607087 © 2011 24 JAN 2011

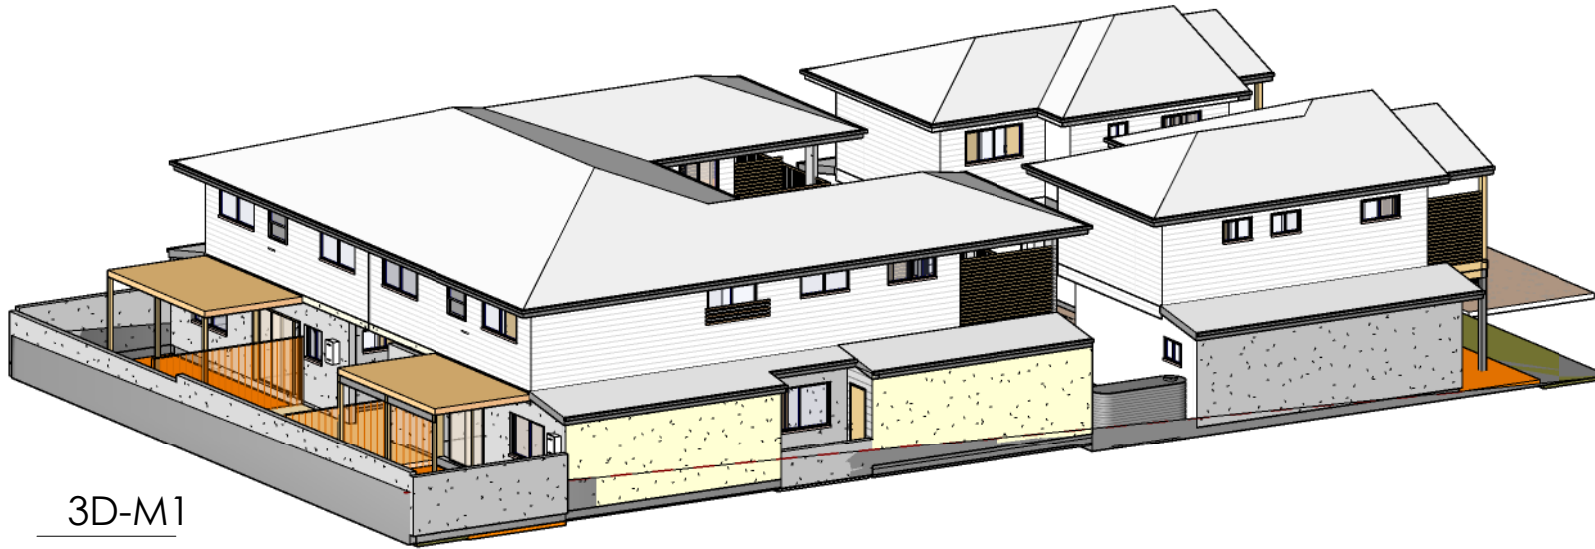

3D-M1

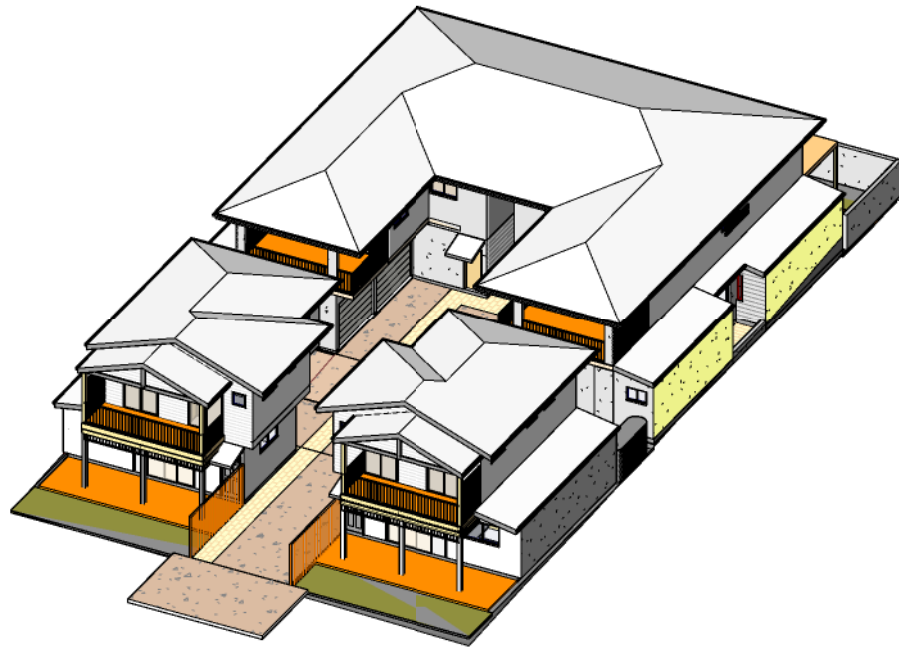

3D-M2



3D Perspective 1

APARTMENTS AT 26 SPARKES ST, STAFFORD

CBS Projects Qld P/L PH - 1800 202 591

Note- final details may vary

INSCAPE DESIGN Ph 32607087 © 2011 24 JAN 2011